

April 4, 2012

***By First Class Mail***

Mrs. Susan Hudson, Clerk  
Vermont Public Service Board  
112 State Street, Drawer 20  
Montpelier, VT 05620-2701

Re: Docket No. 7508 – Georgia Mountain Community Wind, LLC

Dear Mrs. Hudson:

Enclosed for filing please find Petitioner Georgia Mountain Community Wind, LLC's *Motion to Amend Petition for a Certificate of Public Good to Add Central Vermont Public Service Corporation as a Co-Petitioner for a Limited Purpose* in the above-referenced docket.

Please do not hesitate to contact me should you have any questions.

Sincerely,



Andrew Raubvogel  
DUNKIEL SAUNDERS ELLIOTT RAUBVOGEL & HAND PLLC

Encls.

cc: Service List

**STATE OF VERMONT  
PUBLIC SERVICE BOARD**

Docket No. 7508

Petition of Georgia Mountain Community )  
Wind, LLC, for a Certificate of Public Good, )  
pursuant to 30 V.S.A. Section 248, authorizing )  
the construction and operation of a 5-wind turbine )  
electric generation facility, with associated )  
electric and interconnection facilities, on Georgia )  
Mountain in the Towns of Milton and Georgia, )  
Vermont, to be known as the "Georgia Mountain )  
Community Wind Project" )

---

MOTION TO AMEND PETITION FOR A CERTIFICATE OF PUBLIC GOOD  
TO ADD CENTRAL VERMONT PUBLIC SERVICE CORPORATION  
AS A CO-PETITIONER FOR A LIMITED PURPOSE

---

NOW COMES Georgia Mountain Community Wind, LLC ("GMCW" or "Petitioner") and Central Vermont Public Service Corporation ("Central Vermont" or "CVPS") and move to amend GMCW's Petition for Certificate of Public Good ("CPG") filed with the Public Service Board (the "Board" or "PSB") in the above-referenced proceeding, for the limited purposes described below.

GMCW and CVPS seek to add CVPS as a co-Petitioner for the limited and sole purpose of authorizing CVPS to own, construct, operate and maintain a portion of the transmission line depicted in the site plans previously approved by the Board as a post-CPG compliance filing in this

Docket.<sup>1</sup> The Board-approved transmission line will operate in parallel with the CVPS electric system.<sup>2</sup>

This Motion does not seek to alter the approved design of any facilities described in the compliance filing approved by the Board in its Order of December 9, 2011. In support of this Motion the parties represent as follows:

1. Central Vermont is a “company” as defined by 30 Vermont Statutes Annotated (“V.S.A.”) § 201, that is subject to Board jurisdiction pursuant to 30 V.S.A. § 209.

2. Petitioner GMCW has received Board approval to construct and operate a wind-powered electric generation project (the “Project”) to be located on Georgia Mountain in the Towns of Milton and Georgia, Vermont.

3. CVPS is the owner and operator of the electric distribution and transmission facilities that are adjacent to the location where the Petitioner intends to develop its Project.

4. Petitioner’s Board-approved plans describe certain transmission facilities, but did not identify with specificity which of the items of transmission equipment and facilities were to be owned, constructed, operated and maintained by CVPS.

5. Appended to this Motion as Attachment A is the Board-approved Site Plan that depicts which of the items of transmission equipment and facilities are to be owned, constructed, operated and maintained by CVPS.

6. Neither Petitioner nor CVPS requests to alter any transmission facilities or equipment described in the compliance filing approved by the Board in its December 9, 2011 Order, nor do GMCW and CVPS request that any other aspect of the Order and CPG issued for the Project be amended.

---

<sup>1</sup> See Board Order of December 9, 2011. The Board issued an Order and CPG approving the Project on June 11, 2010.

<sup>2</sup> A copy of the approved site plan that identifies the portions of the line to be owned, constructed, operated and maintained by CVPS is appended to this Motion as Attachment A.

7. Any conditions or requirements concerning the ownership, construction, operation or maintenance of the Project's transmission facilities contained in the Board's prior Orders and CPG shall remain unaffected, and shall be undertaken by GMCW and CVPS provided the Board approves this Motion to add CVPS as co-Petitioner.

8. The granting of this Motion will not have a material or substantial effect on any of the prior findings made by the Board pursuant to the substantive criteria of 30 V.S.A. § 248.

WHEREFORE, GMCW and CVPS respectfully request that the Board:

- a. Grant this Motion to add CVPS as a co-Petitioner for the limited and sole purpose of authorizing CVPS to own, construct, operate and maintain the portions of the transmission facilities described on the previously-approved site plan appended to this Motion as Attachment A.
- b. Expeditiously take such other actions as will be necessary to decide this Motion and issue any amendments and orders, as needed, in time to permit GMCW and CVPS to commence site construction on May 1, and to complete the work necessary to effect the interconnection of the Project to the CVPS electric system in the summer of 2012 as is currently planned.

DATED at BURLINGTON, VERMONT this 4<sup>th</sup> day of April, 2012.


RESPECTFULLY SUBMITTED,

CENTRAL VERMONT PUBLIC  
SERVICE CORPORATION

By: 


Morris L. Silver, Esq.  
Post Office Box 606  
Benson, Vermont 05731-606  
(802) 537-2264  
[MLSILVER@SOVER.NET](mailto:MLSILVER@SOVER.NET)

GEORGIA MOUNTAIN COMMUNITY  
WIND, LLC

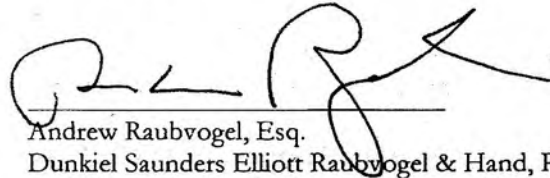




Andrew Raubvogel, Esq.  
Dunkiel Saunders Elliott Raubvogel & Hand, PLLC  
91 College Street  
Burlington, VT 05401  
(802) 860-1003  
[ARAUBVOGEL@DUNKIELSAUNDERS.COM](mailto:ARAUBVOGEL@DUNKIELSAUNDERS.COM)

cc: Parties of Record

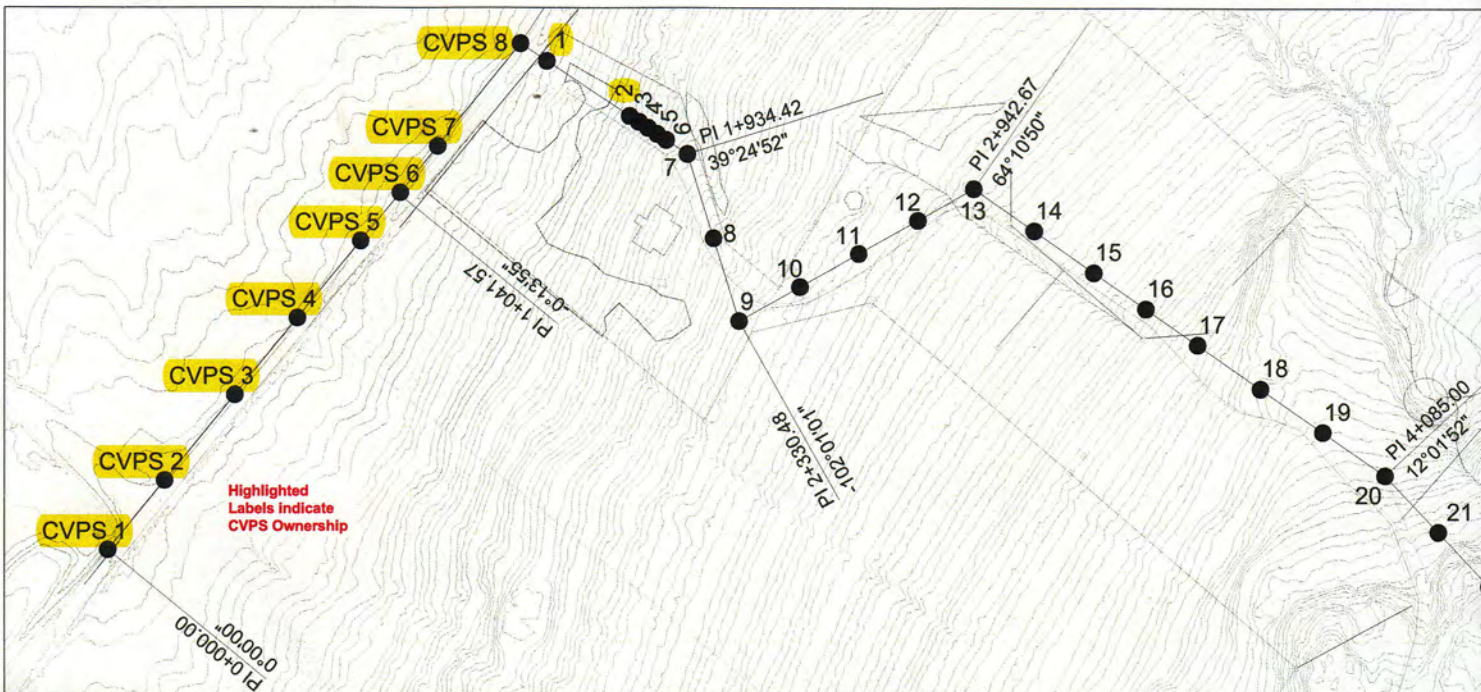

CABLE TYPE:	DISPLAY COND:	DESIGN TENSION:
CONDUCTOR: 4/0 HENDRIX SPACER CABLE	167 DEF F	6900LBS AT NESC HEAVY "INITIAL"
COMMUNICATION: AFL MINI SPAN 535	NESC HEAVY	PER MFG SPECIFICATIONS

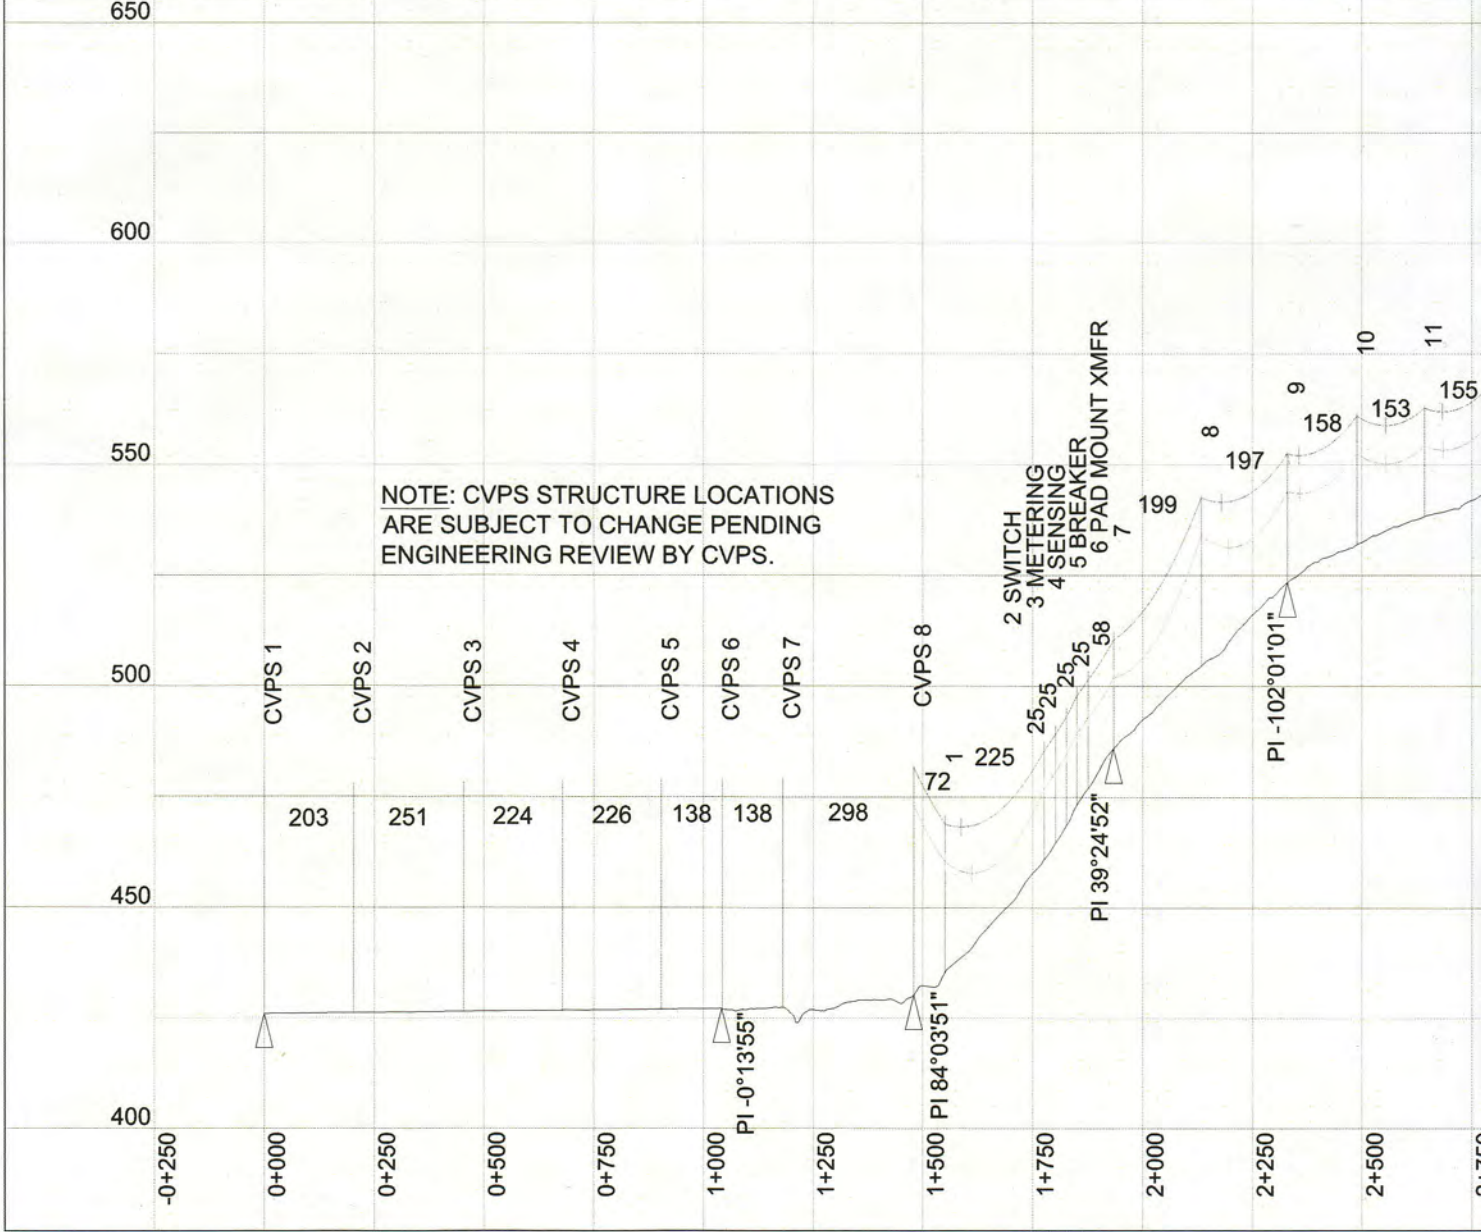

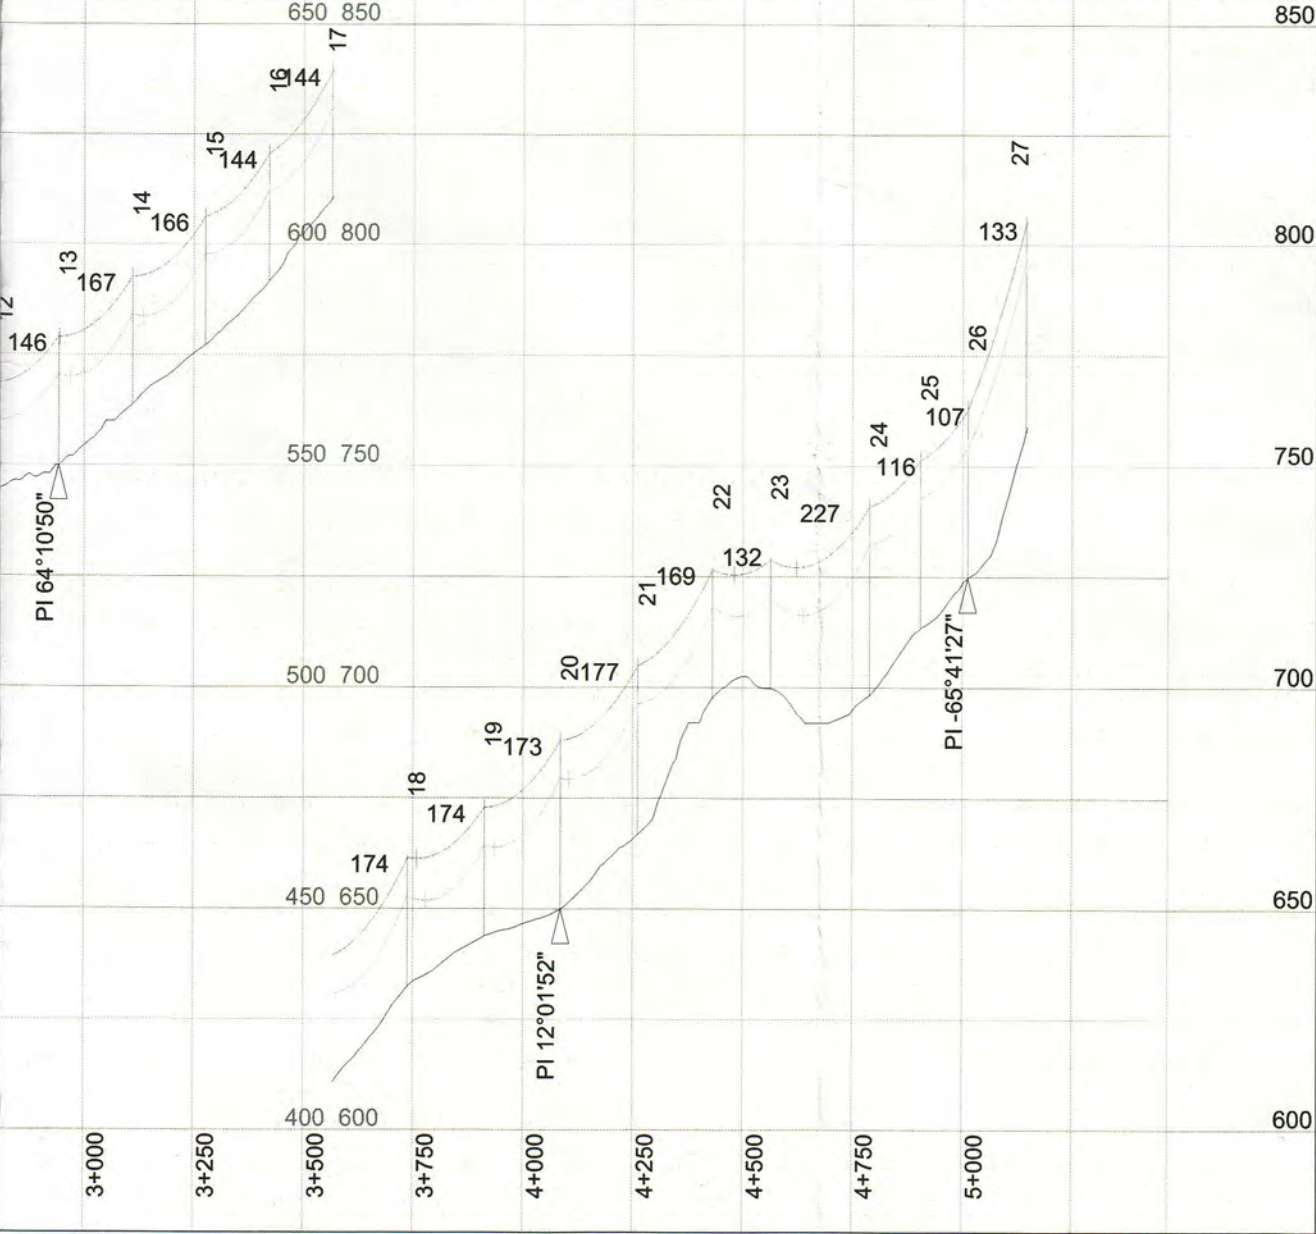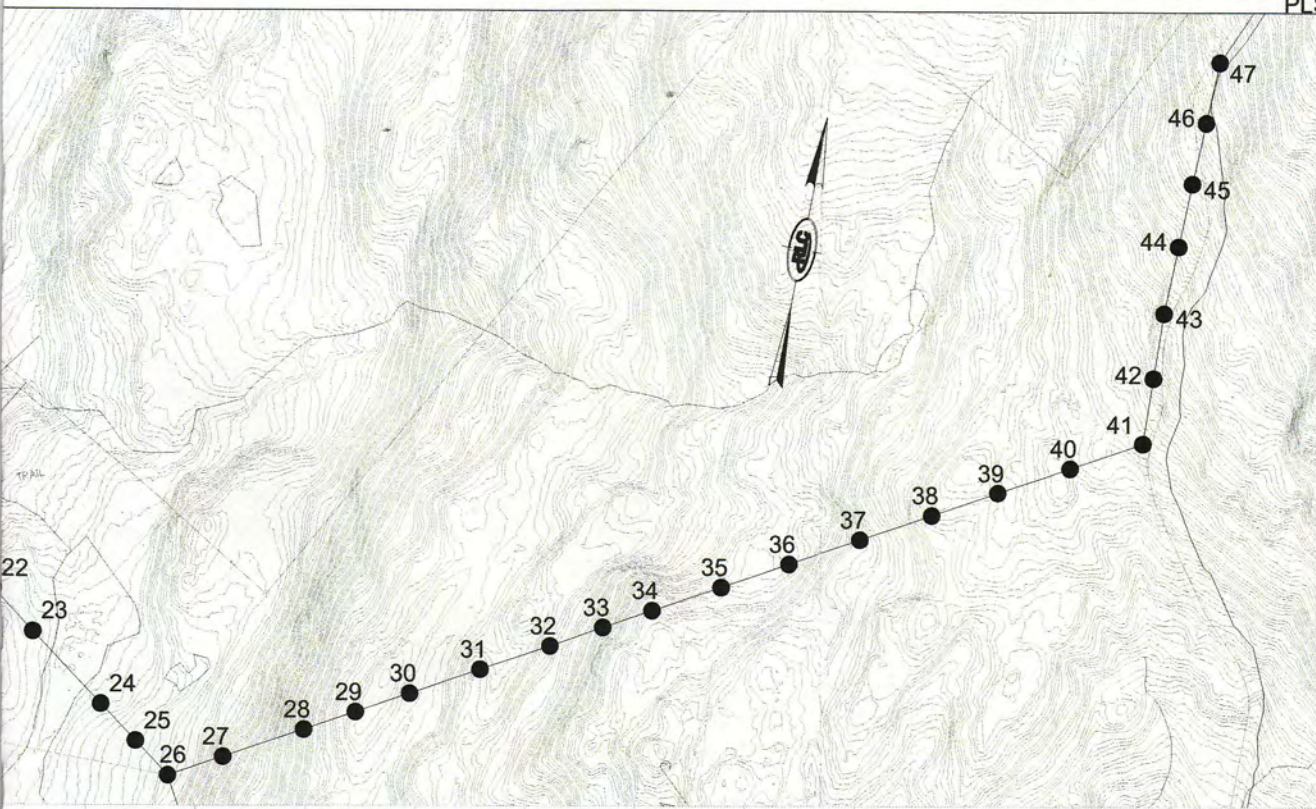

REVISION	DATE	DESCRIPTION
A	9/27/2011	PRELIMINARY DESIGN

DESIGNED	DRAWN	CHECKED	APPROVED
ARH	ARH	NSH	NSH
DATE: 9/27/2011	REVISION: A	SCALE: 1"=200'H 1"=20'V	

PROJECT	GEORGIA MOUNTAIN COMMUNITY WIND, LLC GEORGIA MOUNTAIN COMMUNITY WIND PROJECT MILTON, VERMONT
DRAWING DESCRIPTION	34.5KV OVERHEAD COLLECTOR SYSTEM

PRELIMINARY

PROJECT # 22003

18 MEADOW ROAD  
P.O. BOX 722  
AUGUSTA, ME 04332  
207.621.1077

**RLC**  
ENGINEERING

PHASE	REVIEW
SHEET #	E-301